



STANDARD SYMBOL

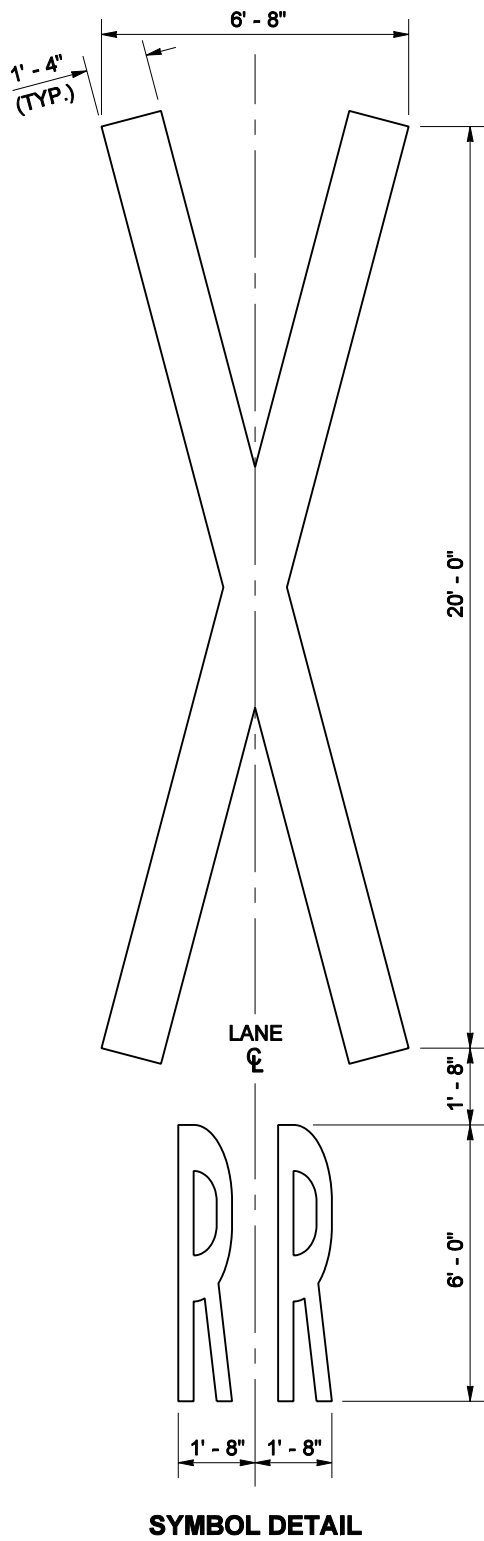

SYMBOL DETAIL

GENERAL NOTE


See contract for location and material requirements.

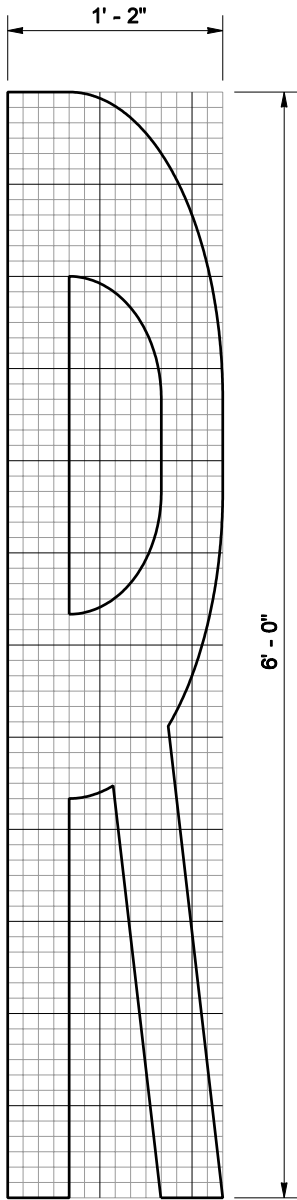

GRID IS 1" SQUARE
"R" DETAIL

MPH	D*
25	50 Ft.
30	100 Ft.
35	150 Ft.
40	225 Ft.
45	300 Ft.
50	375 Ft.
55	450 Ft.
60	550 Ft.
65	650 Ft.


* DIMENSIONS SHOWN
ARE APPROXIMATE.
SEE CONTRACT.

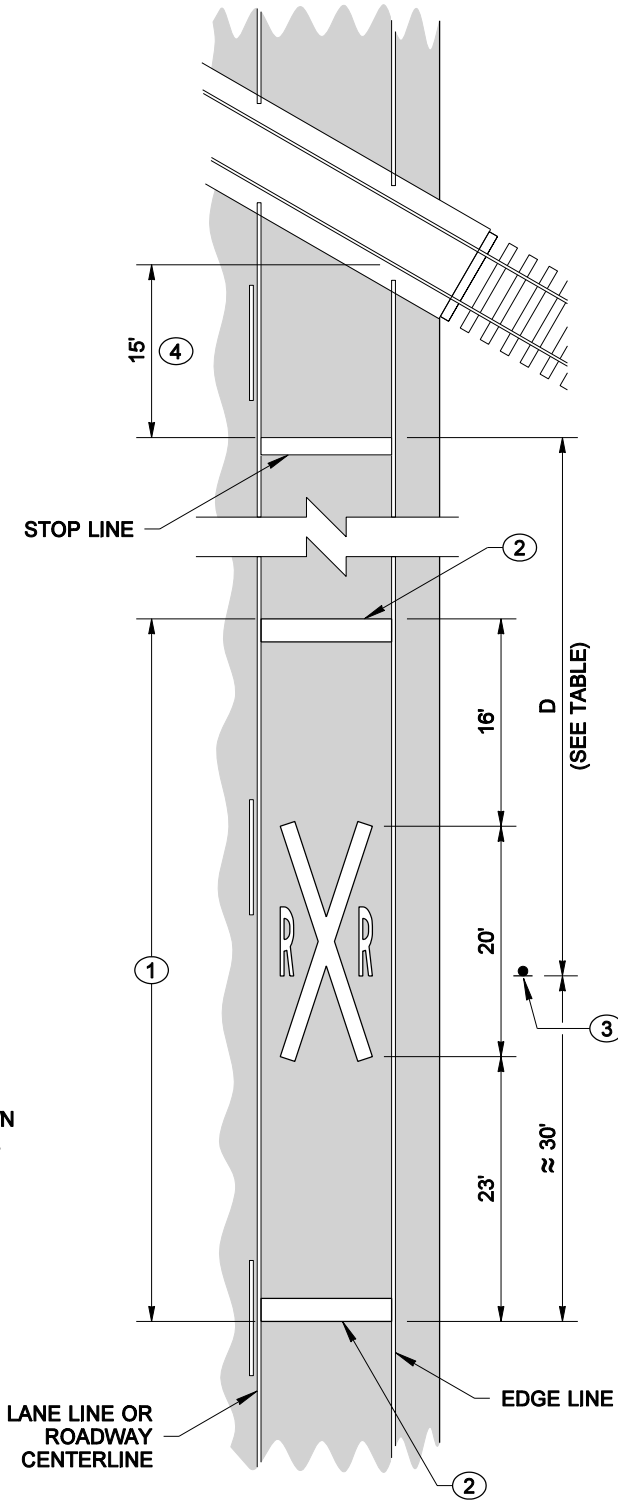

LAYOUT

ALTERNATIVE SYMBOL

NOTE: THIS PLAN IS NOT A LEGAL ENGINEERING DOCUMENT BUT AN ELECTRONIC DUPLICATE. THE ORIGINAL, SIGNED BY THE ENGINEER AND APPROVED FOR PUBLICATION, IS KEPT ON FILE AT THE WASHINGTON STATE DEPARTMENT OF TRANSPORTATION. A COPY MAY BE OBTAINED UPON REQUEST.

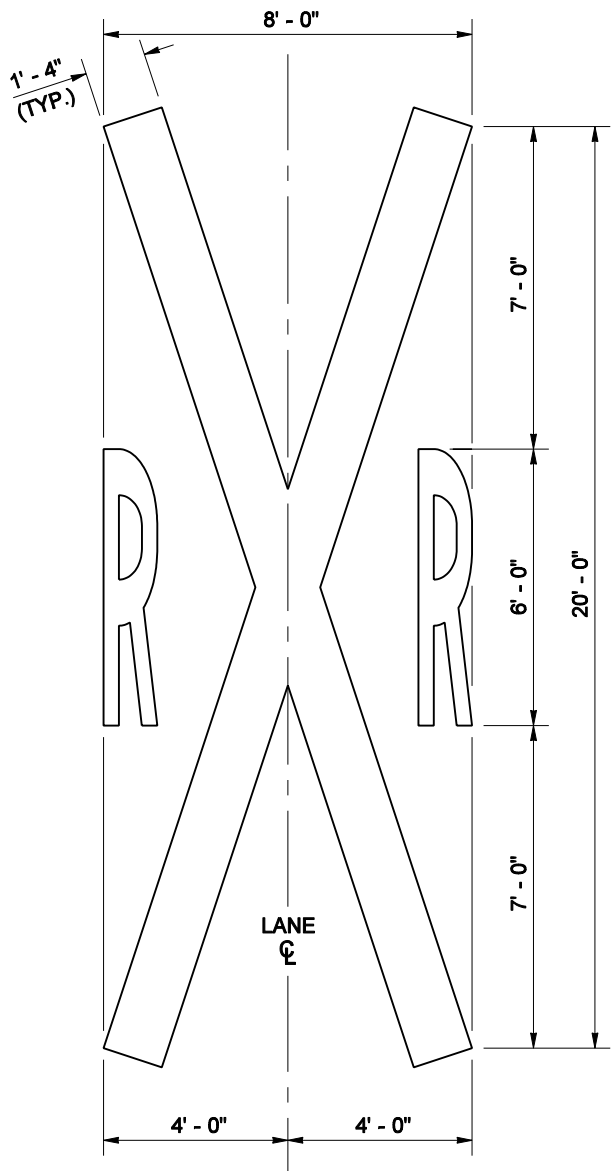

SYMBOL DETAIL



EXPIRES MAY 5, 2005

RAILROAD CROSSING
LAYOUT

STANDARD PLAN M-11.10-00

SHEET 1 OF 1 SHEET

APPROVED FOR PUBLICATION

Harold J. Peterfeso 03-04-05

STATE DESIGN ENGINEER

DATE



Washington State Department of Transportation